


P:\101\Engineering\South Pasadena, City of\7931.0002 Sewer Rehab & Replace Phase 2\06 Design Data\DWG\7931 Overall Index Map 12/30/2015 1:11 PM

- LEGEND:**
- C-1 DRAWING NUMBER
 - 3030 SEGMENT ID
 - LPC SEGMENT TO BE CLEANED WITH LOW PRESSURE
 - BIO-1 SPECIAL-STATUS SPECIES SURVEY REQUIRED, SEE NOTE 1
 - BSR BIOLOGICAL SURVEY REQUIRED, SEE NOTE 2
 - CIPP LINING
 - OPEN TRENCH REPLACEMENT
 - EXCAVATION POINT REPAIR
 - EXCAVATION POINT REPAIR (ADDITIVE BID SCHEDULE A)
 - IN-SITU POINT REPAIR
 - IN-SITU POINT REPAIR (ADDITIVE BID SCHEDULE A)
 - MODIFY FLUSH TANK
 - MODIFY FLUSH TANK (ADDITIVE BID SCHEDULE A)
 - MODIFY FLUSH TANK (ADDITIVE BID SCHEDULE B)
 - SCHOOL - WORK HOURS AT NEARBY SITES RESTRICTED TO 9 AM TO 2 PM WHEN SCHOOL IN SESSION. SEE LINING PLANS FOR AFFECTED LOCATIONS.
 - FARMERS MARKET - NO WORK PERMITTED AT NEARBY SITES ON THURSDAYS AFTER 12 PM. SEE LINING PLANS FOR AFFECTED LOCATION.
 - MAPPED HISTORIC RESOURCE PROPERTY - SEE ENV MITIGATION MEASURES CUL-1, CUL-2 & CUL-3
 - MAJOR THOROUGHFARE - WORK HOURS RESTRICTED TO 9 AM TO 3 PM AT SITES ALONG AND IMPACTING A MAJOR THOROUGHFARE. SPECIAL TRAFFIC CONTROL REQUIRED.
 - NARROW ROADWAY - FULL ROAD CLOSURE AND SPECIAL TRAFFIC CONTROL REQUIRED
 - EXISTING SEWER (NO REPAIR)
 - EXISTING LACSD SEWER
 - SOUTH PASADENA CITY BOUNDARY

- NOTES:**
1. SPECIAL-STATUS SPECIES SURVEY REQUIRED NO MORE THAN 72 HOURS PRIOR TO CONSTRUCTION (SEE BIO-1 IN MMTRP)
 2. BIOLOGICAL SURVEY REQUIRED NO MORE THAN 72 HOURS PRIOR TO CONSTRUCTION IF WORK OCCURS DURING NESTING SEASON (MARCH 1 - AUGUST 31)
 3. THIS MAP IS PROVIDED FOR CONTRACTOR CONVENIENCE ONLY AND DOES NOT SUPERCEDE THE PLANS AND SPECIFICATIONS.

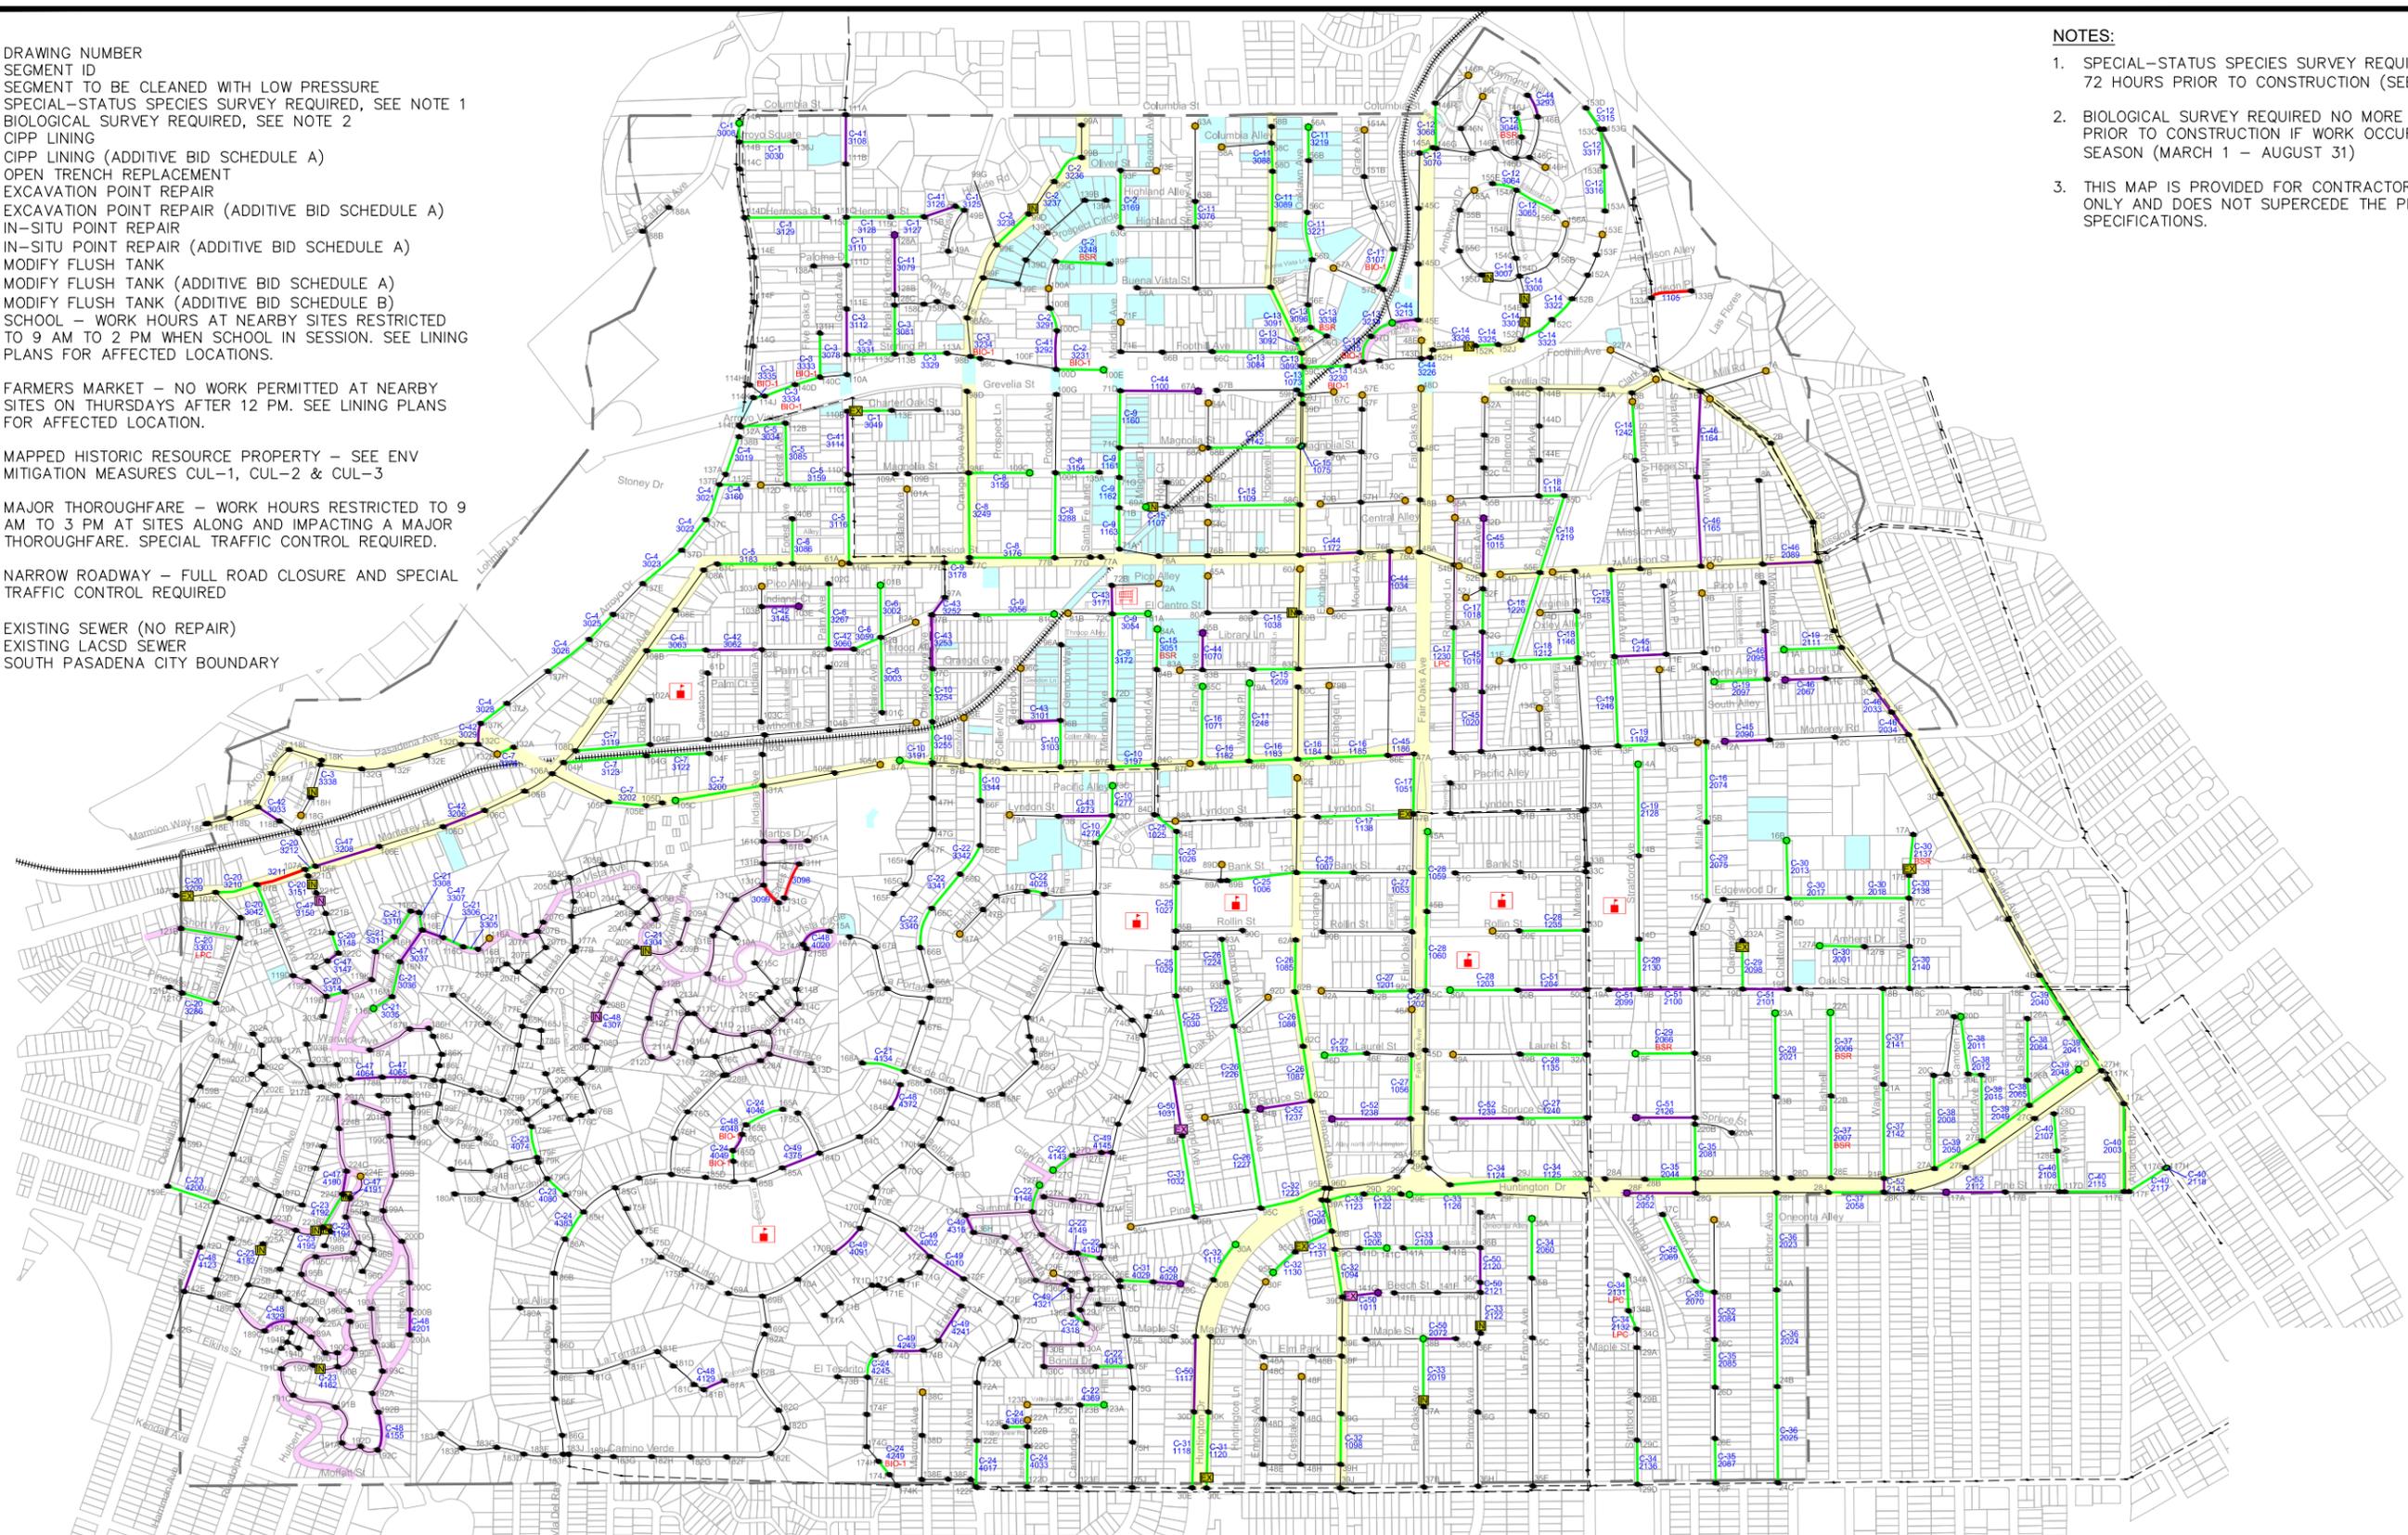

PROGRESS:	100% PROGRESS SET
SUBMITTAL DATE:	12/29/15
PROJECT MANAGER:	AC
DESIGNED BY:	HD
DRAWN BY:	CD, KJ
CHECKED BY:	SK



DUDEK
 605 Third Street Encinitas, CA 92024
 760.942.5147 Fax 760.632.0164

DuDeK
 SIGNATURE

12/29/15
 DATE

REVIEWED IN ACCORDANCE WITH CITY'S POLICY CONDITIONS OF APPROVAL BY:

Kipka
 SIGNATURE

12/29/15
 DATE

61482
 R.C.E. NO.

6/30/17
 EXP. DATE



CITY OF SOUTH PASADENA
SEWER REHABILITATION AND REPLACEMENT PROJECT
 PHASE 2

OVERALL PROJECT MAP

DRAWING NO.	G-8
PROJECT NO.	2015-01
SHEET NO.	8 OF 65